


1 EXTERIOR ELEVATION - SOUTH WALL
SCALE: 1/4" = 1' - 0"

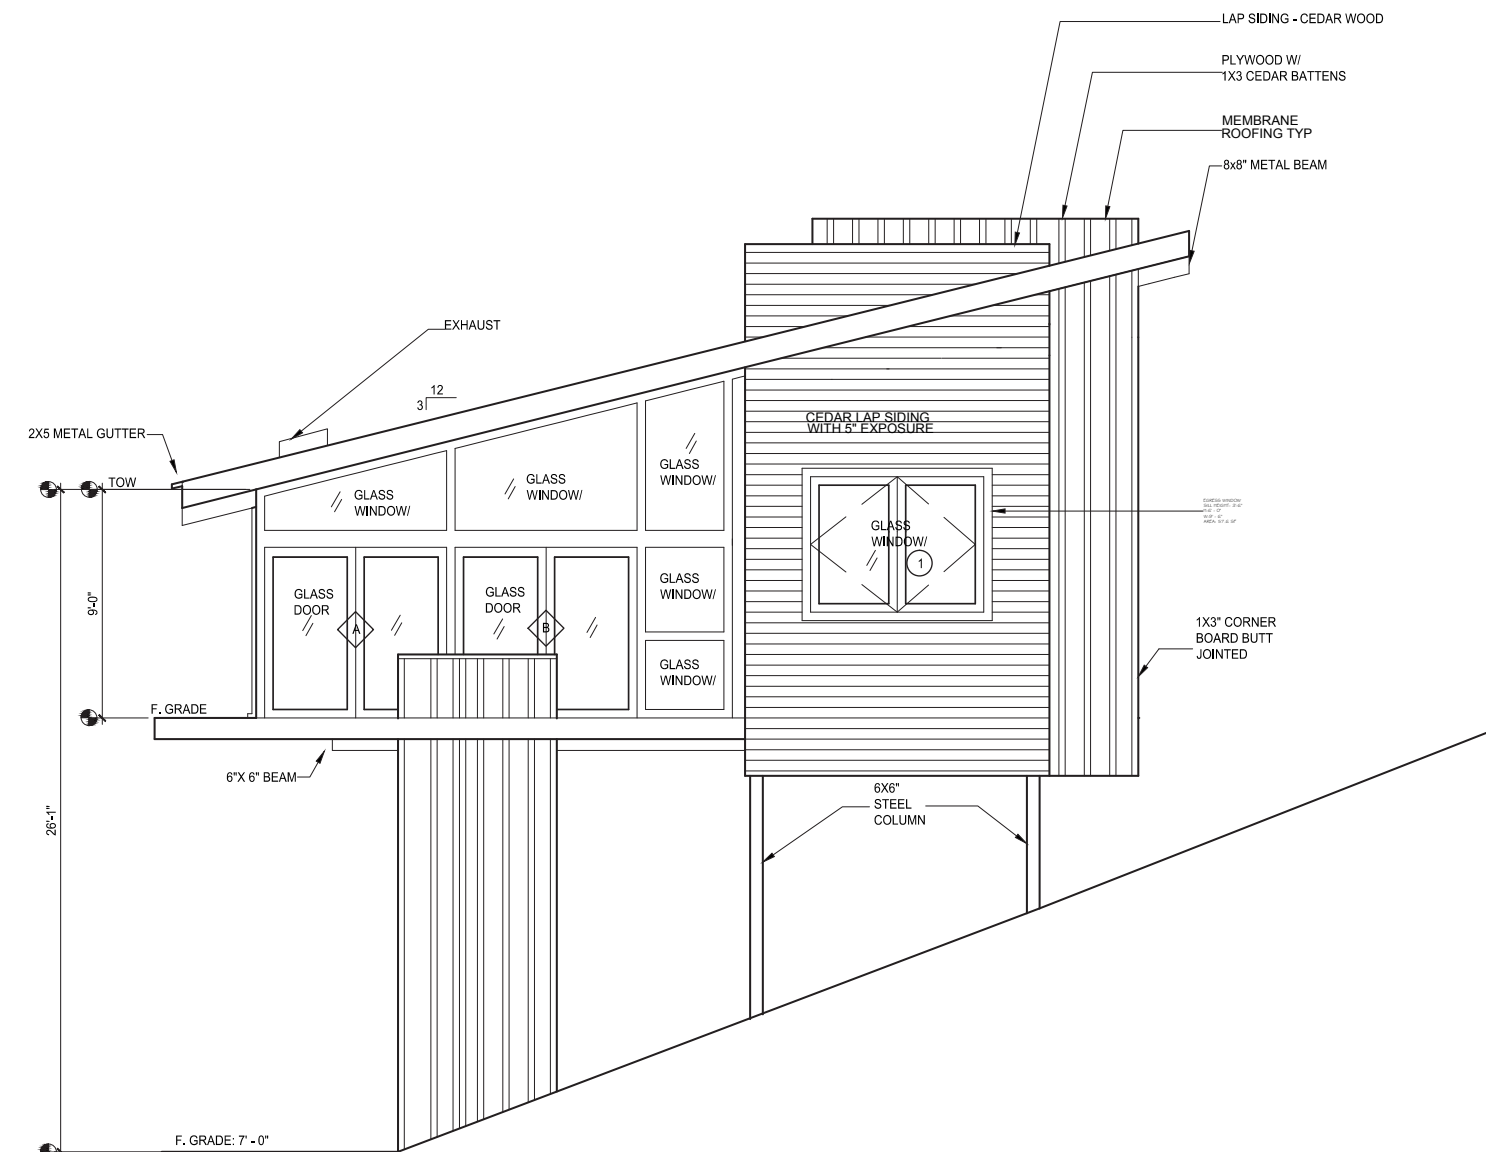

2 EXTERIOR ELEVATION - NORTH WALL
SCALE: 1/4" = 1' - 0"